


Cupola Detail

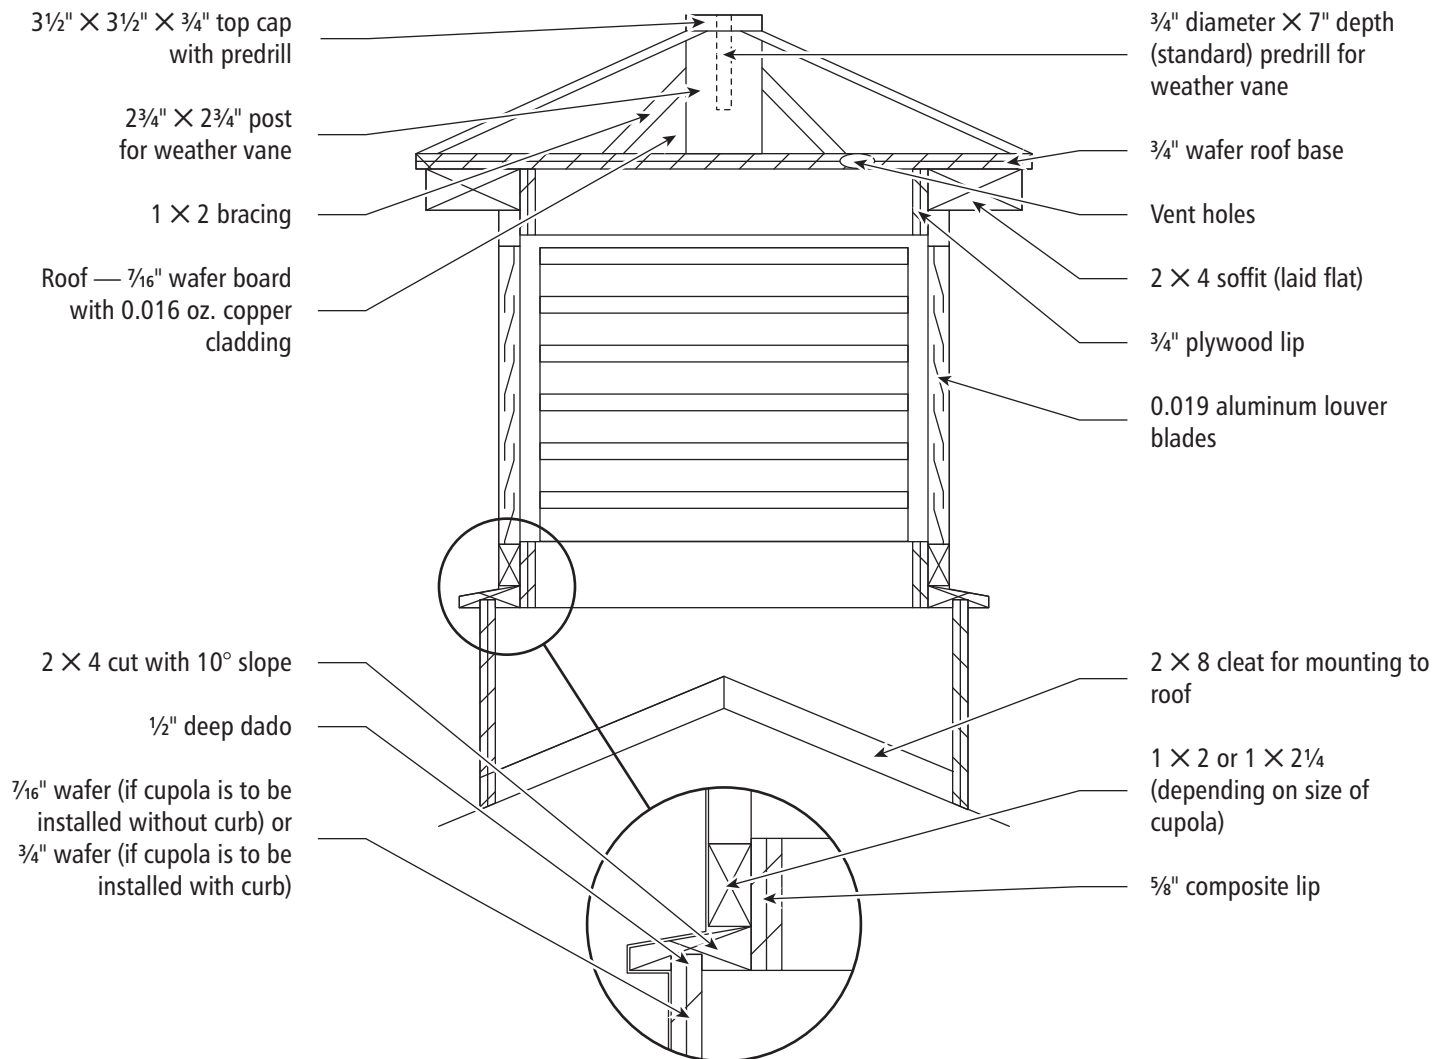

Cladding:

- All exterior surfaces except roof cladded with coated aluminum coil stock
- Roof cladded with 16 oz. copper

Fasteners:

- Black Phillips bulge head coarse thread screws
- 1 1/4" 18-gauge galvanized steel finish nails
- 1/2" x 1 1/2" 16-gauge crown staples

Windowed Models:

- #750 white paint on interior
- 1/4" acrylic glazing standard
- 1/8" acrylic mirror
- Insulated units available



ORDERS: 800-635-6448 PRODUCTION: 801-489-0614 FAX: 801-489-0606

P.O. Box 583
Springville, Utah 84663

www.newconceptlouvers.com